


PIANTA PIANO TERRA

Sala magazzino di ponente

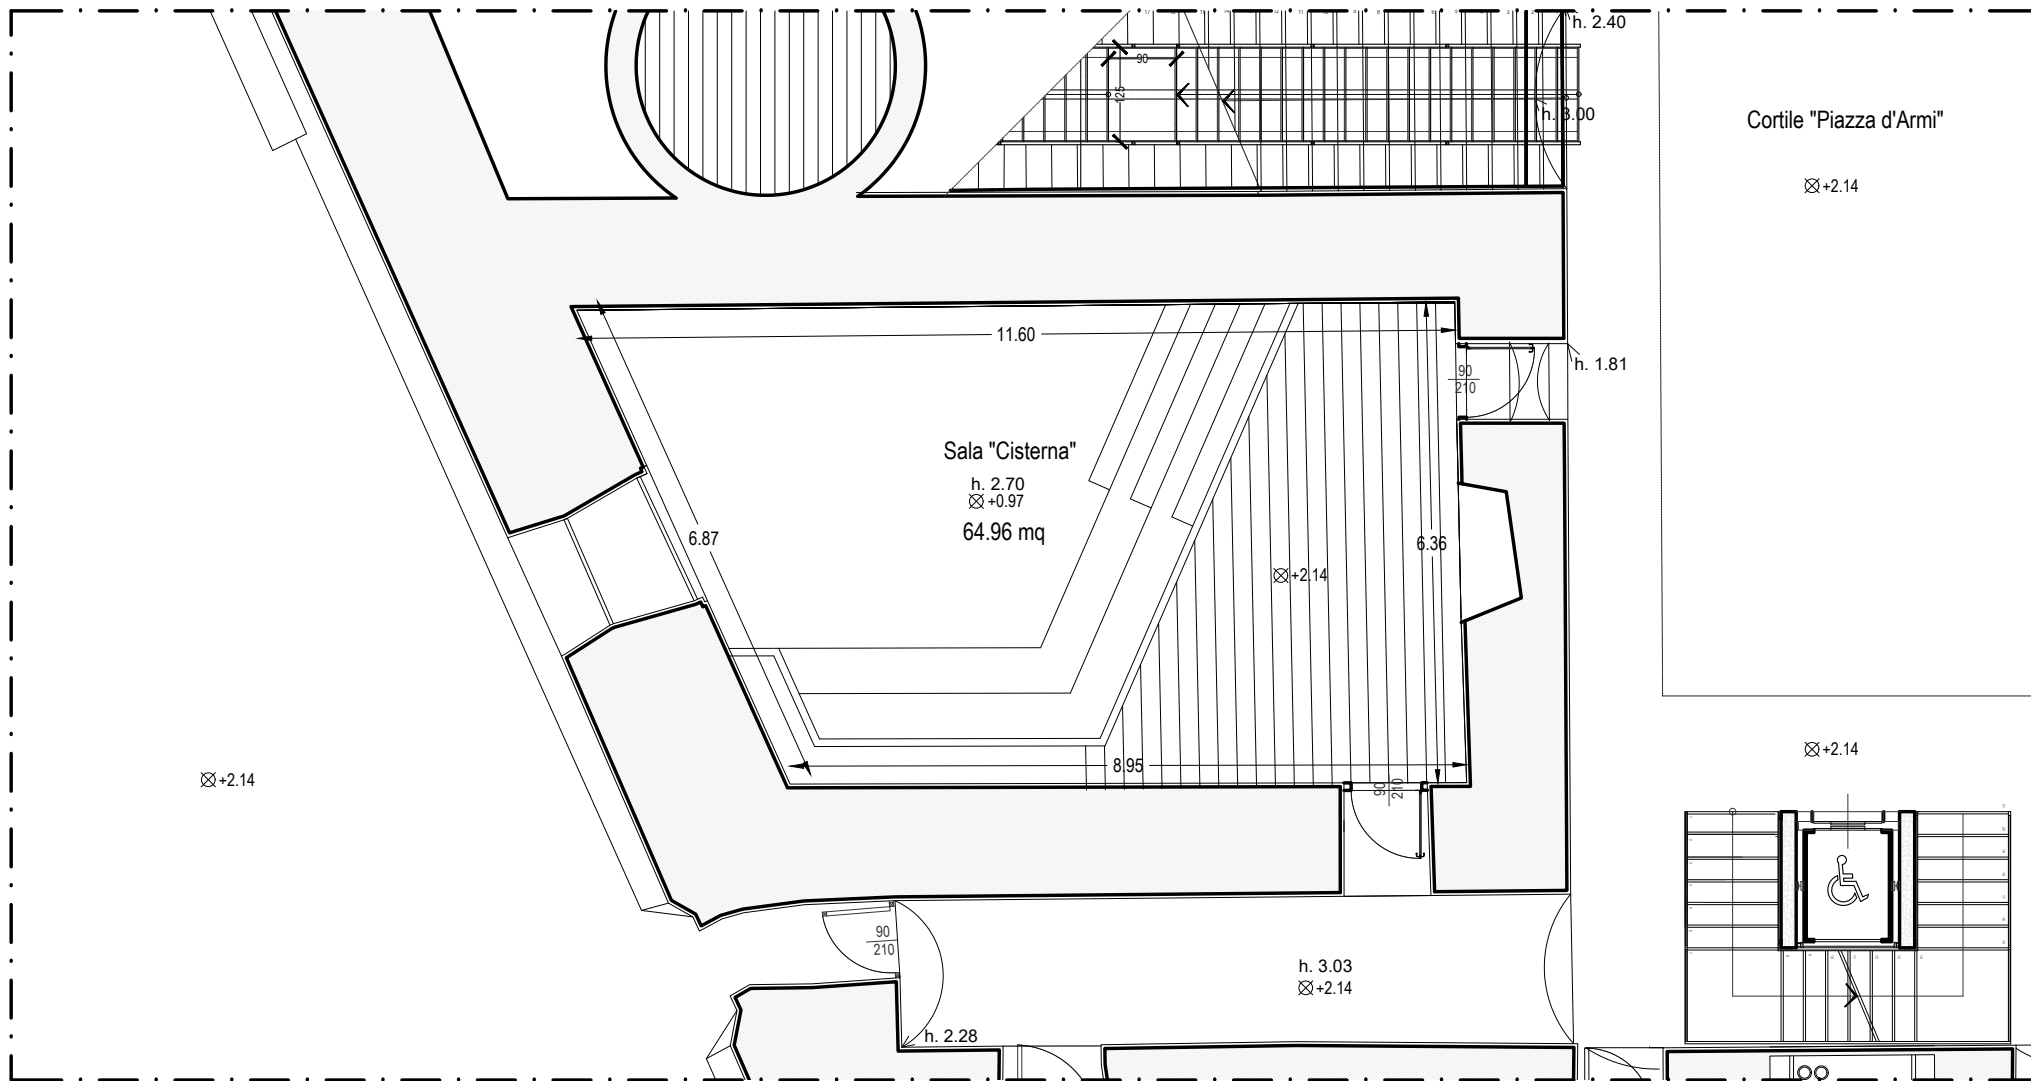

Cortile "Piazza d'Armi"


Sala "Cisterna"
h. 2.70
⊗ +0.97
64.96 mq

⊗ +2.14

⊗ +2.14

h. 3.03
⊗ +2.14

⊗ +2.14

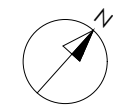

Scala 1:100